


Dejavnost	POVRŠINE obstoječe stanje			POVRŠINE novo stanje		
	Prodajni prostor [m ²]	Pomožni prostori [m ²]	Prostori skupaj [m ²]	Prodajni prostor [m ²]	Pomožni prostori [m ²]	Prostori skupaj [m ²]
A program	513	562	1075	534	541	1075
B program	0	0	0	0	0	0
C program	0	0	0	0	0	0
Skupaj A+B+C			1075			1075

OBSTOJEČE
 prodajni prostor: 513 m²
 pomožni pritličje: 140 m²
 pomožni klet: 268 m²
 pomožni mansarda: 154 m²
SKUPAJ BRUTO: 1075 m²

POSNETEK STANJA - 06.02.2017 _ PRITLČJE
 (643,03m²)

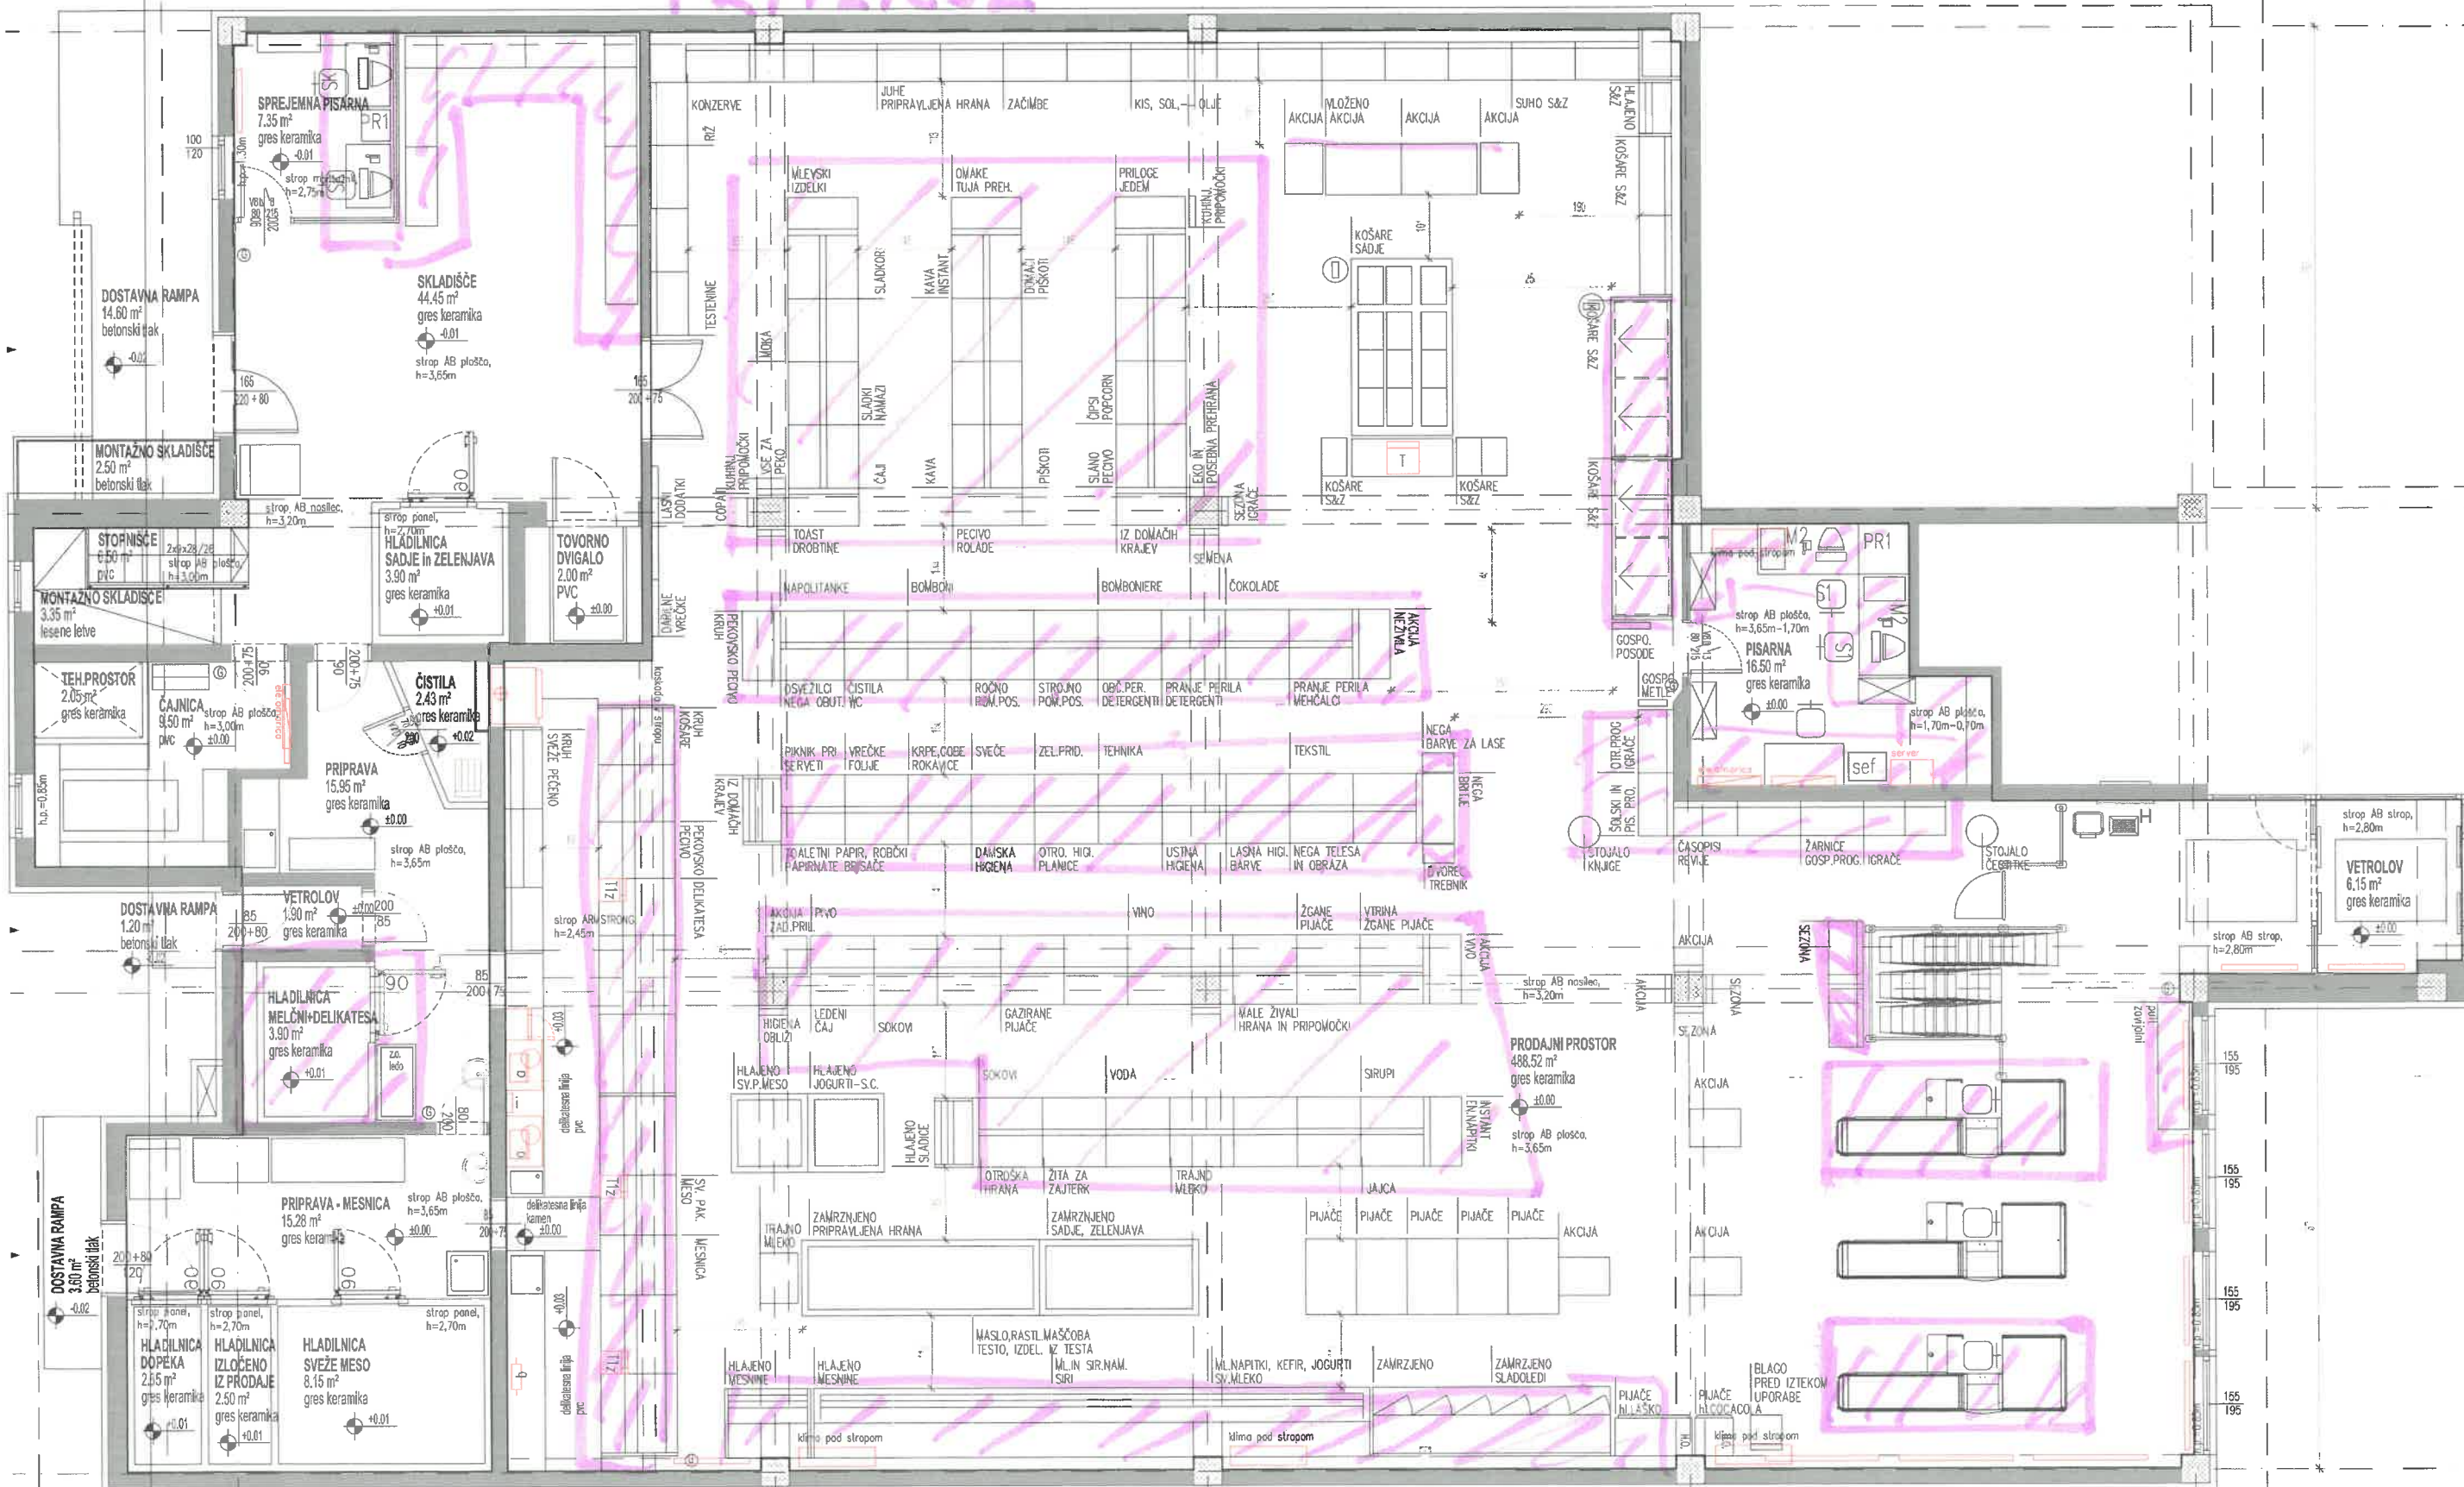

Nives Dobronić UDIA
21.09.2021

M PREBOLD
TLORIS_PRITLČJE_OBSTOJEČE STANJE

Mercator d.d.
NEPREMIČNINE